


# GREENLOXX MSE VEGETATED RETAINING WALL DETAIL

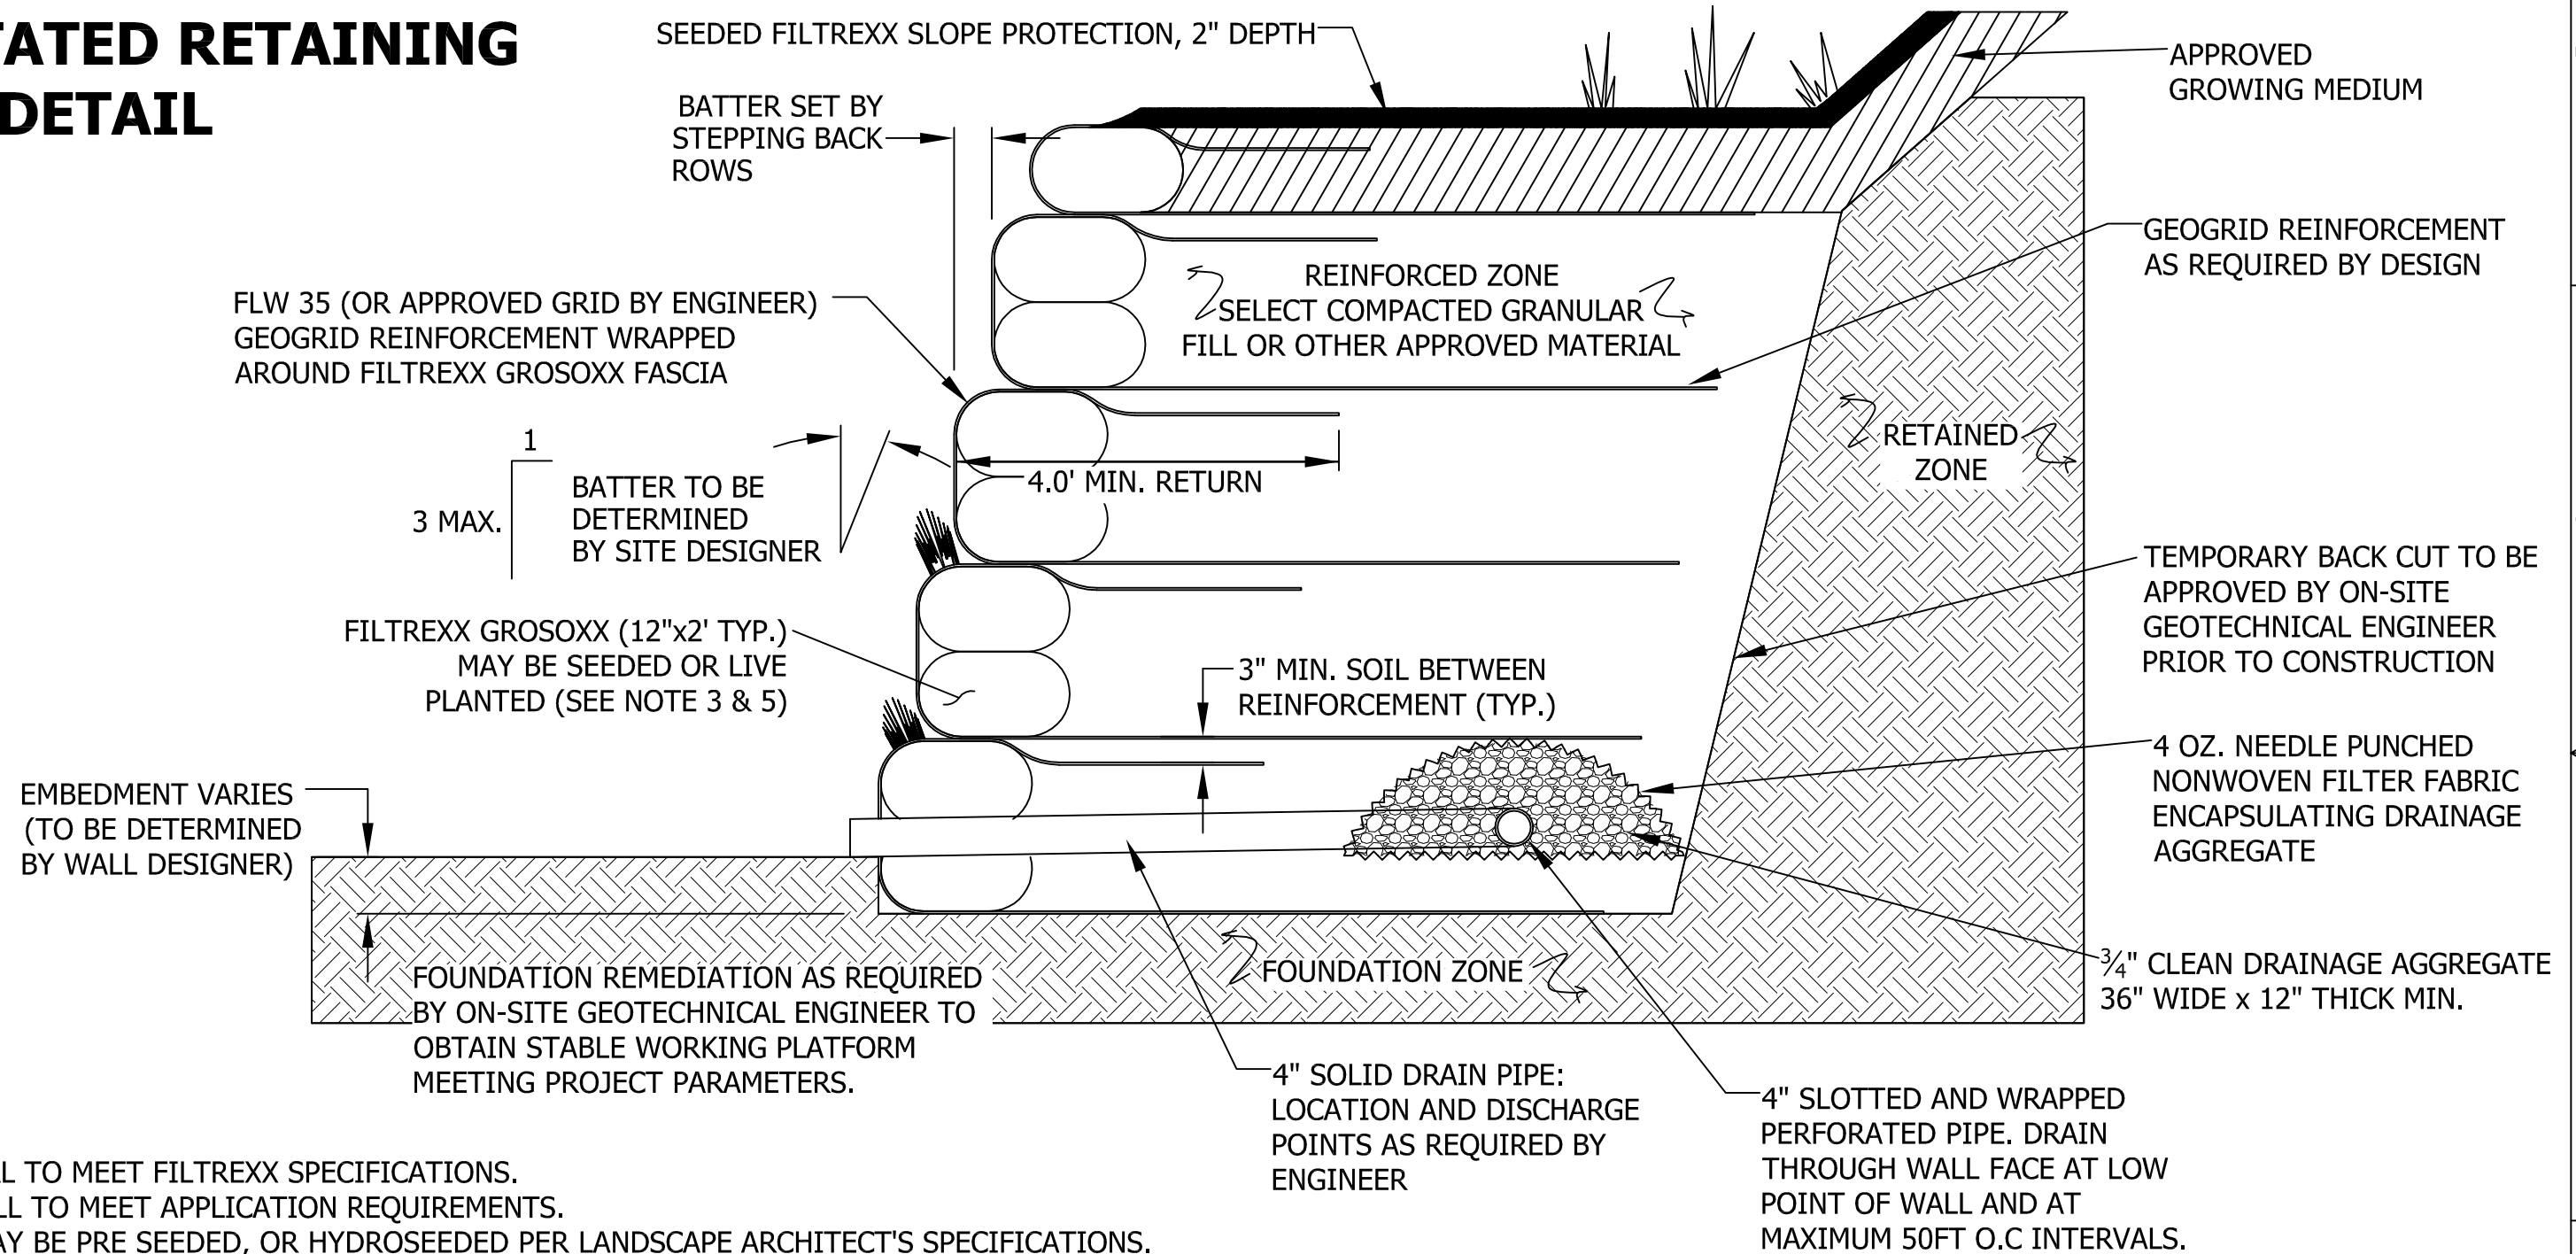

**NOTES:**

1. ALL MATERIAL TO MEET FILTREXX SPECIFICATIONS.
2. GROSOXX FILL TO MEET APPLICATION REQUIREMENTS.
3. GROSOXX MAY BE PRE SEEDED, OR HYDROSEEDED PER LANDSCAPE ARCHITECT'S SPECIFICATIONS.
4. BACKFILL TO BE PLACED PER ENGINEER'S REQUIREMENTS.
5. GEOGRID STRENGTH, LENGTH, AND VERTICAL SPACING TO BE DETERMINED BY ENGINEER. GEOGRID--NO STRANDS ARE TO BE CUT DURING PLANTING, ETC. WE RECOMMEND BI-DIRECTIONAL STRENGTH FOR CONSTRUCTION EASE.
6. NATIVE AND DRAINAGE BACKFILL TO BE SEPARATED BY NON-WOVEN FILTER FABRIC.



THESE GRAPHIC REPRESENTATIONS ARE INTENDED FOR PRELIMINARY DESIGN PURPOSES ONLY AND ARE NOT TO BE USED FOR CONSTRUCTION WITHOUT THE SIGNATURE OF A REGISTERED PROFESSIONAL ENGINEER.

DRAWN		FILTREXX LIVING WALLS	
CHECKED		TITLE	
QA		GREENLOXX MSE VEGETATED RETAINING WALL DETAIL	
MFG		SIZE	DWG NO
APPROVED		D	GREENLOXX MSE VEGETATED RET
		SCALE	N/A
			SHEET 1 OF 1